


VICINITY MAP  
SCALE : NTS

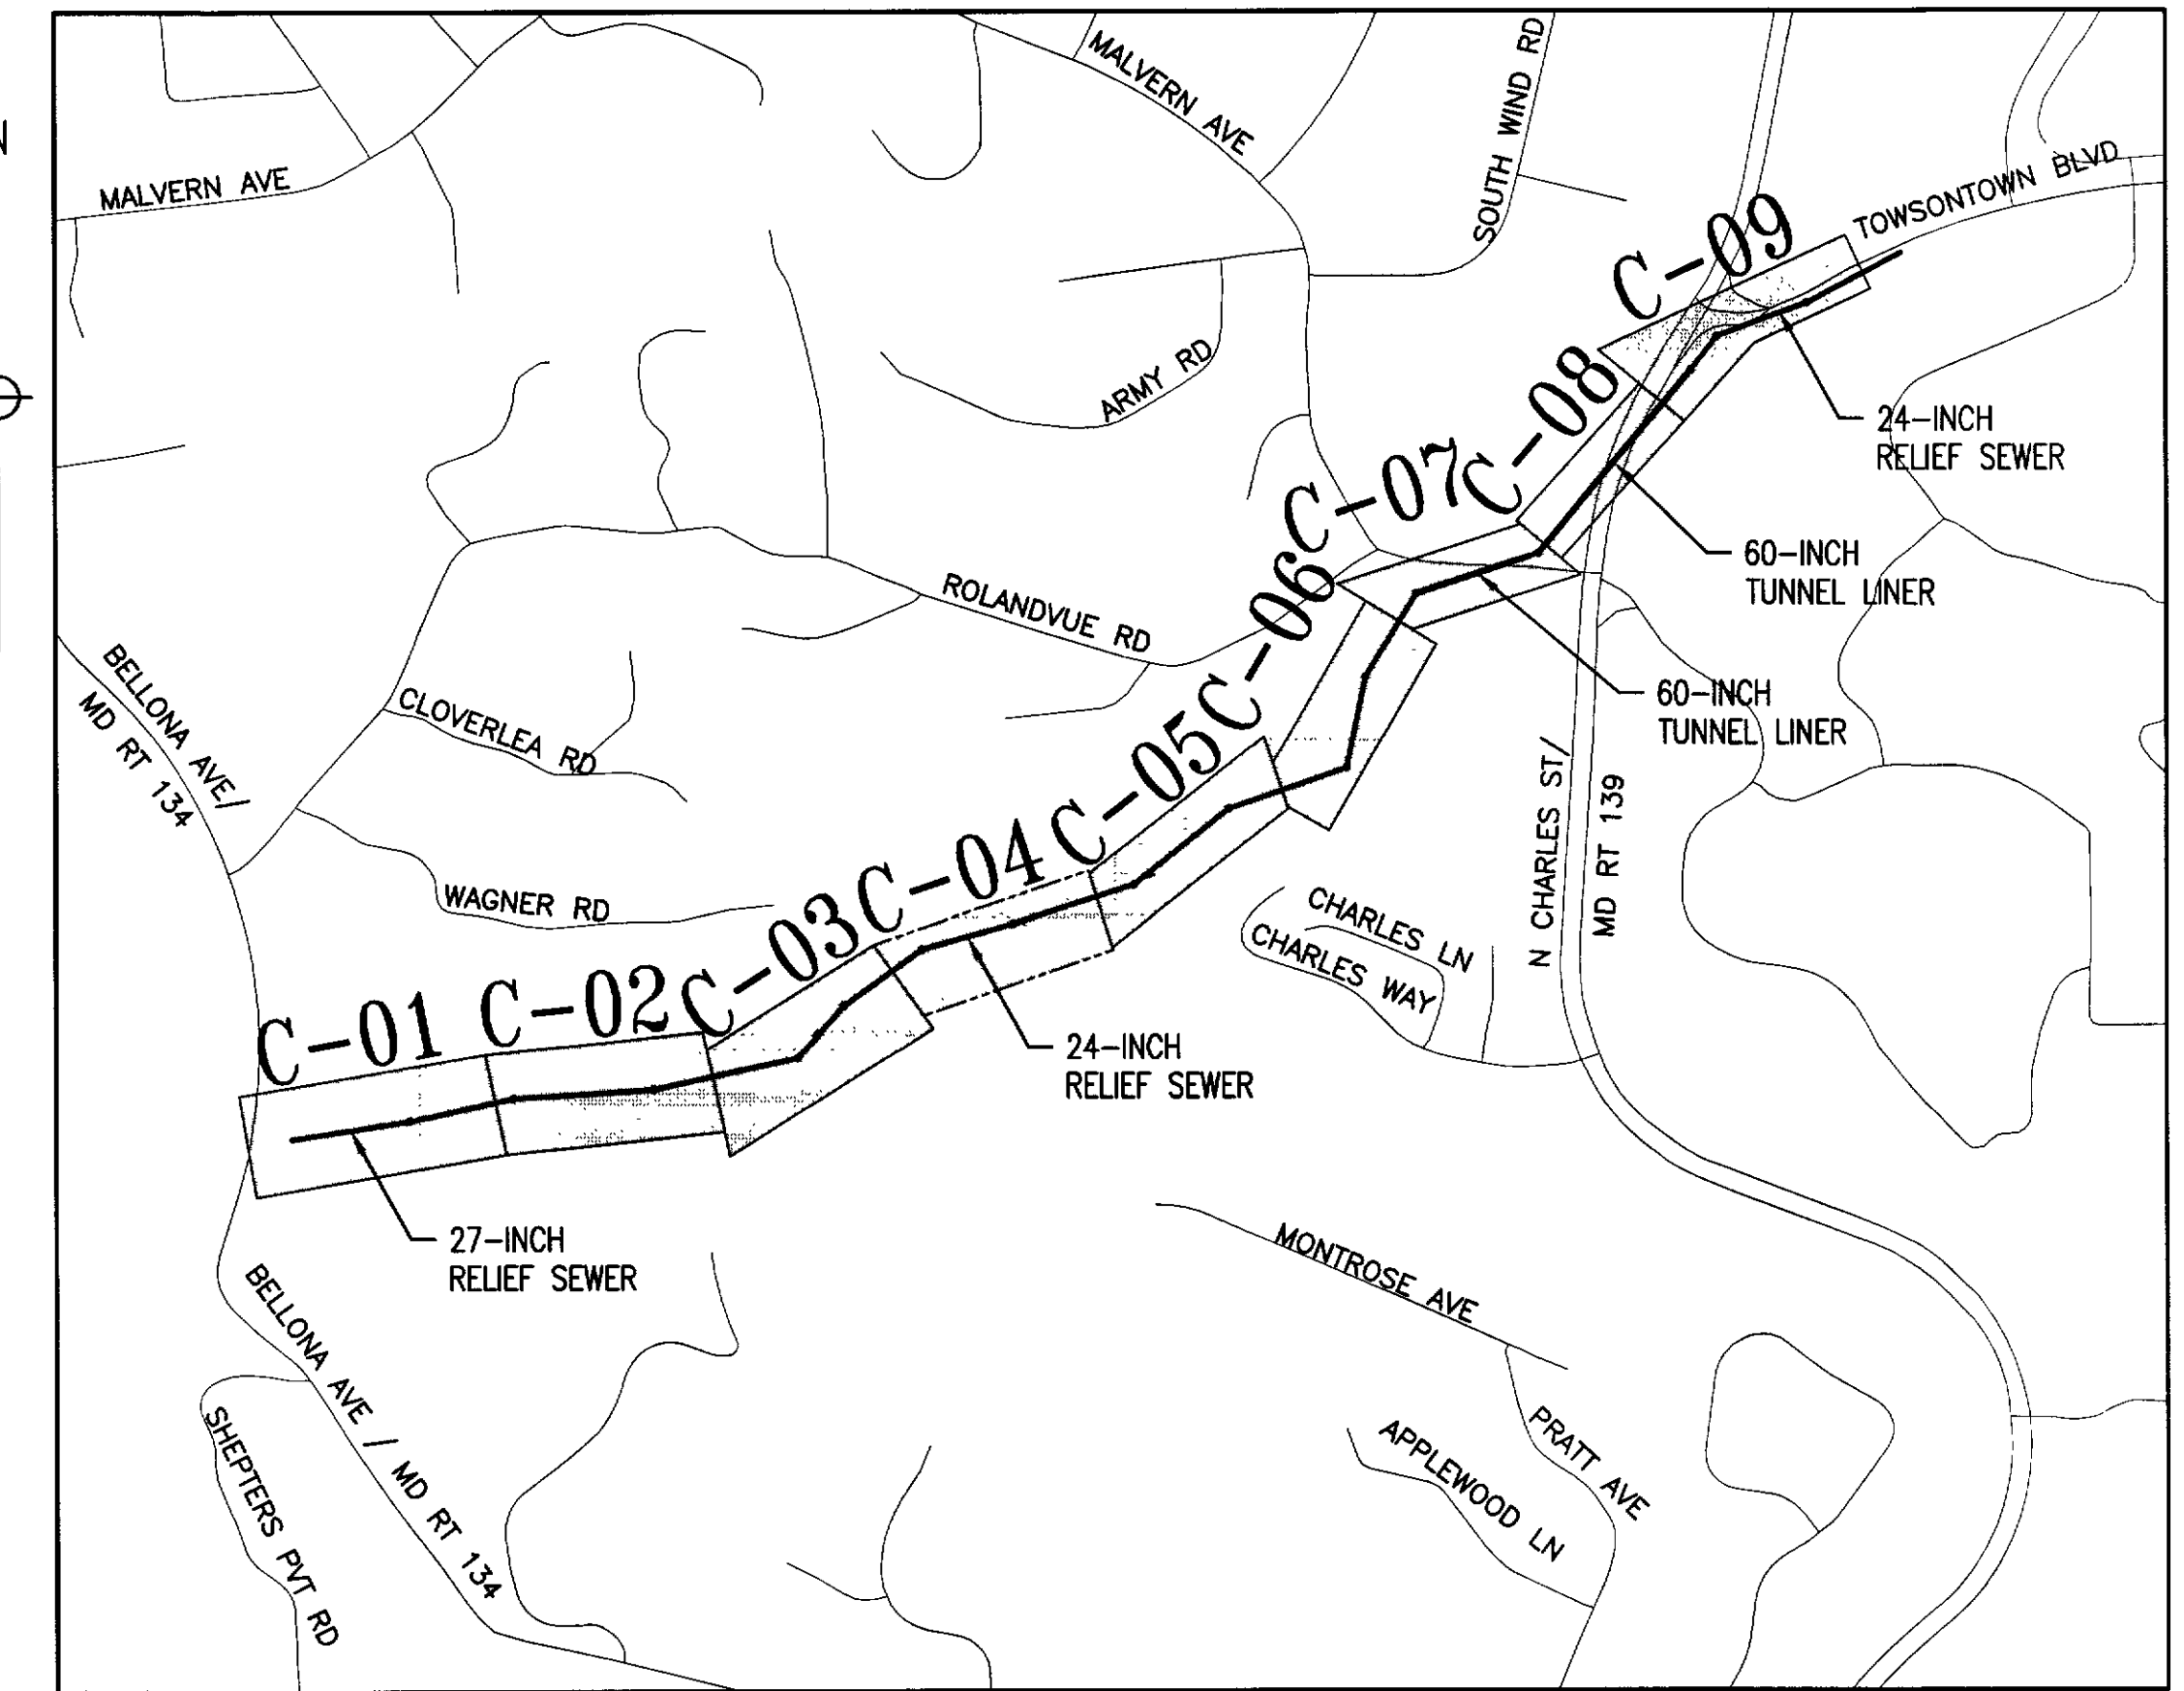

LOCATION MAP  
SCALE : 1" = 500'

BALTIMORE COUNTY  
DEPARTMENT OF PUBLIC WORKS

TOWSON RUN RELIEF SEWER –  
CHARLES STREET TO BELLONA AVENUE  
J.O. NO. 231-201-0077-7217  
CONTRACT NO. XXX-XXX

**BGE FACILITIES**

THIS DOCUMENT INCLUDES INFORMATION AND DEPICTIONS OF BALTIMORE COUNTY GAS AND ELECTRIC COMPANY'S ("BGE") ELECTRIC AND/OR GAS UTILITIES LOCATED WITHIN THE PROJECT AREA (THE "BGE UTILITY INFORMATION"). LOCATIONS, DIMENSIONS, DEPTHS, AND OTHER DETAILS OF ANY SUCH UTILITIES MAY NOT BE AS-BUILT, AND THE INFORMATION SHALL NOT BE RELIED UPON WITHOUT FIELD VERIFICATION. EXCAVATORS MUST EMPLOY SAFE DIGGING BEST PRACTICES WHEN APPROACHING BGE ELECTRIC AND GAS UTILITIES AND COMPLY WITH ALL APPLICABLE FEDERAL, STATE, AND LOCAL LAWS, INCLUDING, BUT NOT MADE BY BGE AS TO THE QUALITY, COMPLETENESS, OR ACCURACY OF THE BGE UTILITY INFORMATION. IN ACCEPTING THIS DOCUMENT, THE RECIPIENT EXPRESSLY ACKNOWLEDGES AND AGREES THAT IT IS NOT RELYING ON THE ACCURACY OF THE SAME.

THE CONTRACTOR UNDERSTANDS THAT BALTIMORE COUNTY SHALL INCUR SIGNIFICANT AND SUBSTANTIAL STIPULATED PENALTIES PURSUANT TO A CONSENT DECREE ENTERED IN U.S. DISTRICT COURT FOR THE DISTRICT OF MARYLAND BY AND AMONG THE UNITED STATES OF AMERICA, THE STATE OF MARYLAND, AND BALTIMORE COUNTY. IN THE EVENT THAT SEWAGE IS DISCHARGED ONTO THE GROUND OR INTO ANY STREAMS IN CONNECTION WITH ANY AND ALL OTHER DAMAGES, COSTS AND EXPENSES OF THE COUNTY, SHALL BE LIABILITY AND OBLIGATION OF THE CONTRACTOR UNDER THIS CONTRACT.



Whitman, Requardt & Associates, LLP  
301 South Calverton Avenue, Baltimore, Maryland 21204

75% SUBMITTAL  
NOT FOR  
CONSTRUCTION

DATE : MAY 31, 2016

DESIGN AND DRAWINGS BASED ON  
MARYLAND COORDINATE SYSTEM (MCS)  
HORIZONTAL NAD 83/91 AND VERTICAL NAVD 88

SHEET DESIGNATION	CONTRACT NUMBER
G-01	XXX-XXX

	JOB ORDER NUMBER 231-201-0077-7217 SHEET 01 OF XX DRAWING NUMBER 2016- FILE NO.:
--	---

ELECTION DIST. NO.:9C4

PROFESSIONAL CERTIFICATION	REVISION	BY	DATE	P.W.A. NO.	KEY SHEET	POSITION	SHT	DRAWING SCALE	DEPARTMENT OF PUBLIC WORKS
I HEREBY CERTIFY THAT THESE DOCUMENTS WERE PREPARED OR APPROVED BY ME, AND THAT I AM A DULY LICENSED PROFESSIONAL ENGINEER UNDER THE LAWS OF THE STATE OF MARYLAND. LICENSE NO. _____ EXPIRATION DATE _____ ENGINEER: ROBERT HAMILTON, PE WHITMAN, REQUARDT AND ASSOC., LLP 801 S. CAROLINE ST., BALT. MD AS-BUILT PER RECORD PRINT BY: _____ DATE: _____ CHKD BY: RDS DATE REVIEWED: _____					ONE	34NW 4		PLAN SCALE: N/A	APPROVED BY: _____ DIRECTOR
						34NW 5		PROFILE SCALE: N/A	DATE: _____
						35NW 3			
						35NW 4			
									APPROVED BY: _____ CHIEF
									DATE: _____

BALTIMORE COUNTY DEPARTMENT OF PUBLIC WORKS BUREAU OF ENGINEERING & CONSTRUCTION  
TOWSON RUN RELIEF SEWER - CHARLES STREET TO BELLONA AVENUE  
TITLE, VICINITY MAP AND LOCATION MAP

SUBDIVISION: TOWSON

DWG. FILENAME: N:\70855-005\CADD\7085500500-01.DWG